
 


© 1995 by Zoff's Restaurants, Inc.

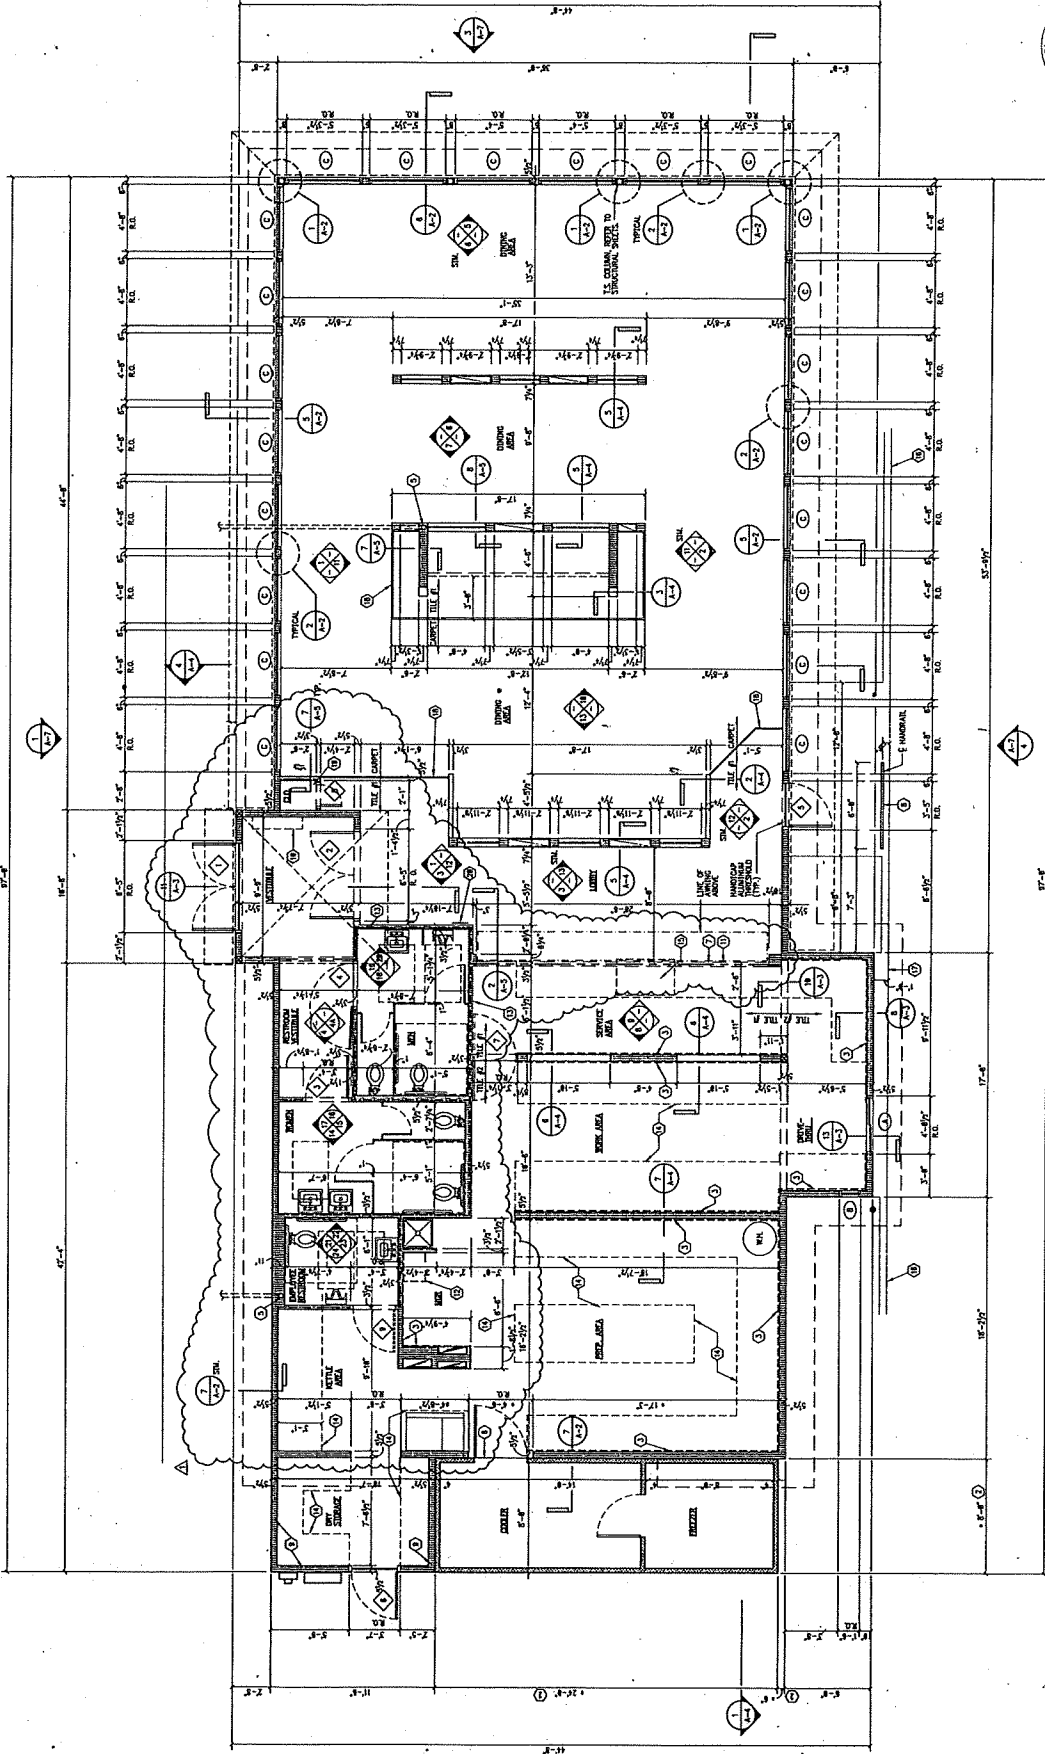

USE THIS PLAN FOR THE INDICATED OCCUPANT
 USE AT LOCATION SHOWN ON PLAN

- FLOOR PLAN NOTES:**
1. DIMENSIONS ARE FROM FACE OF STUD TO FACE OF STUD UNLESS NOTED OTHERWISE.
 2. FINISH FLOOR IS TO BE 1/2" THICK POLISHED CONCRETE WITH WALK-IN REFRIGERATOR FLOOR TO BE 1/2" THICK POLISHED CONCRETE.
 3. BY ANYWOOD ARCHITECTS FOR SHOP DRAWINGS.
 4. FOR FINISH FLOOR ELEVATIONS REFER TO SHEET A-1B.
 5. LOCATION OF ROOF LEAKS TO BE DETERMINED BY CONTRACTOR AND REPAIR AS NECESSARY TO CONCRETE SLAB AND WALK-IN REFRIGERATOR FLOOR.
 6. FINISH FLOOR IS TO BE 1/2" THICK POLISHED CONCRETE WITH WALK-IN REFRIGERATOR FLOOR TO BE 1/2" THICK POLISHED CONCRETE.
 7. FINISH FLOOR IS TO BE 1/2" THICK POLISHED CONCRETE WITH WALK-IN REFRIGERATOR FLOOR TO BE 1/2" THICK POLISHED CONCRETE.
 8. CHAIR BAIL TO BE SET IN SERVICE SHEET IN CONCRETE SLAB. CHAIR BAIL SHALL BE 2" DIA. STEEL W/ 1/2" DIA. WELD W/ 1/2" DIA. WELD TO FACE OF CONCRETE SLAB.
 9. FLOOR WALLS AT ST. CORN. PROVIDE 4-13 JOINT WITH BUILT INSULATION.
 10. CHAIR BAIL SHALL BE PROVIDED BY OWNER AND SCHEDULED BY GENERAL CONTRACTOR.
 11. LINE OF SERVICE CORNER.
 12. FINISH FLOOR IS TO BE 1/2" THICK POLISHED CONCRETE WITH WALK-IN REFRIGERATOR FLOOR TO BE 1/2" THICK POLISHED CONCRETE.
 13. FINISH FLOOR IS TO BE 1/2" THICK POLISHED CONCRETE WITH WALK-IN REFRIGERATOR FLOOR TO BE 1/2" THICK POLISHED CONCRETE.
 14. USE CHAIRS FOR BOND BENEATH KITCHEN AND SERVICE AREA. CHAIRS TO BE 2" DIA. STEEL W/ 1/2" DIA. WELD TO FACE OF CONCRETE SLAB.
 15. SEE TO CORNER PLATEFORM FOR CHAIR CASE AT 1/2" DIA. STEEL W/ 1/2" DIA. WELD TO FACE OF CONCRETE SLAB.
 16. FINISH FLOOR IS TO BE 1/2" THICK POLISHED CONCRETE WITH WALK-IN REFRIGERATOR FLOOR TO BE 1/2" THICK POLISHED CONCRETE.
 17. 1/4" CHAIR BAIL TO ST. CORN. SEE SITE PLAN AND SITE DETAILS.
 18. FINISH FLOOR IS TO BE 1/2" THICK POLISHED CONCRETE WITH WALK-IN REFRIGERATOR FLOOR TO BE 1/2" THICK POLISHED CONCRETE.
 FINISH FLOOR IS TO BE 1/2" THICK POLISHED CONCRETE WITH WALK-IN REFRIGERATOR FLOOR TO BE 1/2" THICK POLISHED CONCRETE.

I hereby certify that this plan, specification, contract documents, and any amendments thereto were prepared by me or under my direct supervision and that I am a duly Licensed Professional Engineer in the State of Minnesota.
 Date: 8/3/98
 T. B. E.