





KRAMER CONTRACTING LLC.
 4330 48TH ST NE
 ROCHESTER, MN 55906
 507.990.3787
 LIC. BC729511

MED CITY NUTRITION
 5814 44TH AVE NW ROCHESTER MN 55901

SCALE: 3/16" = 1'
 DATE: 4/1/2019
 REVISION: A
 SHEET:

FLOOR PLAN

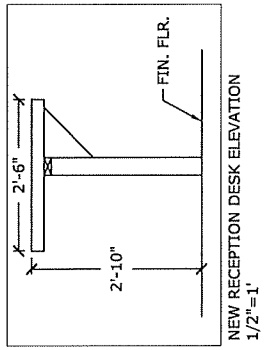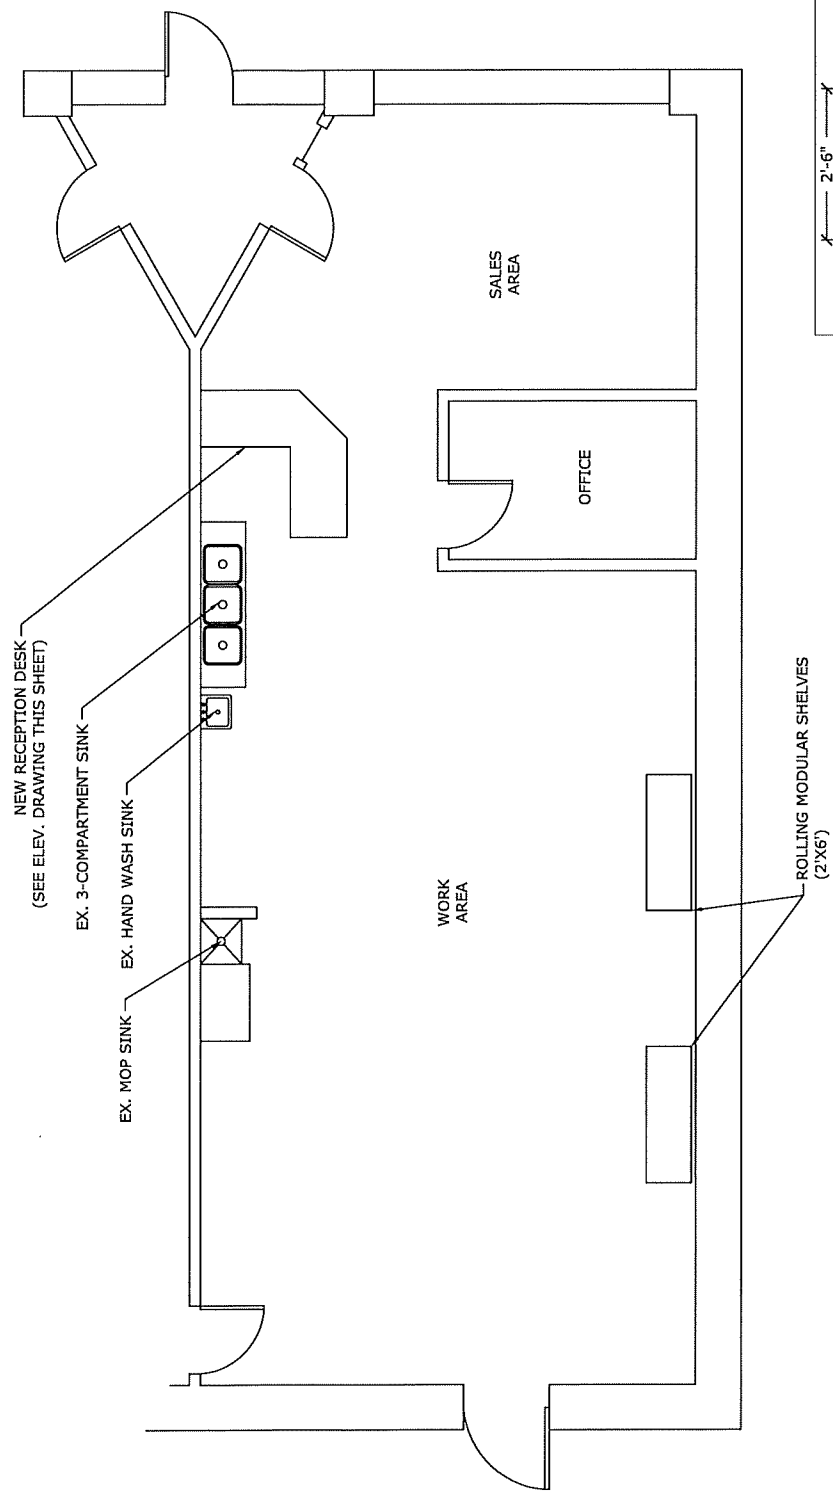

- NOTES:
- EXISTING ACOUSTIC CEILING TILES TO REMAIN
 - EXISTING FLOORING TO REMAIN
 - EXISTING LIGHTING TO REMAIN
 - NEW RECEPTION DESK TO MEET ADA REQUIREMENTS
 - SEE DEMO. PLAN FOR ITEMS TO BE REMOVED FROM SITE